


PLAN OF NEW CONC. RAMP
1/2" = 1'-0"

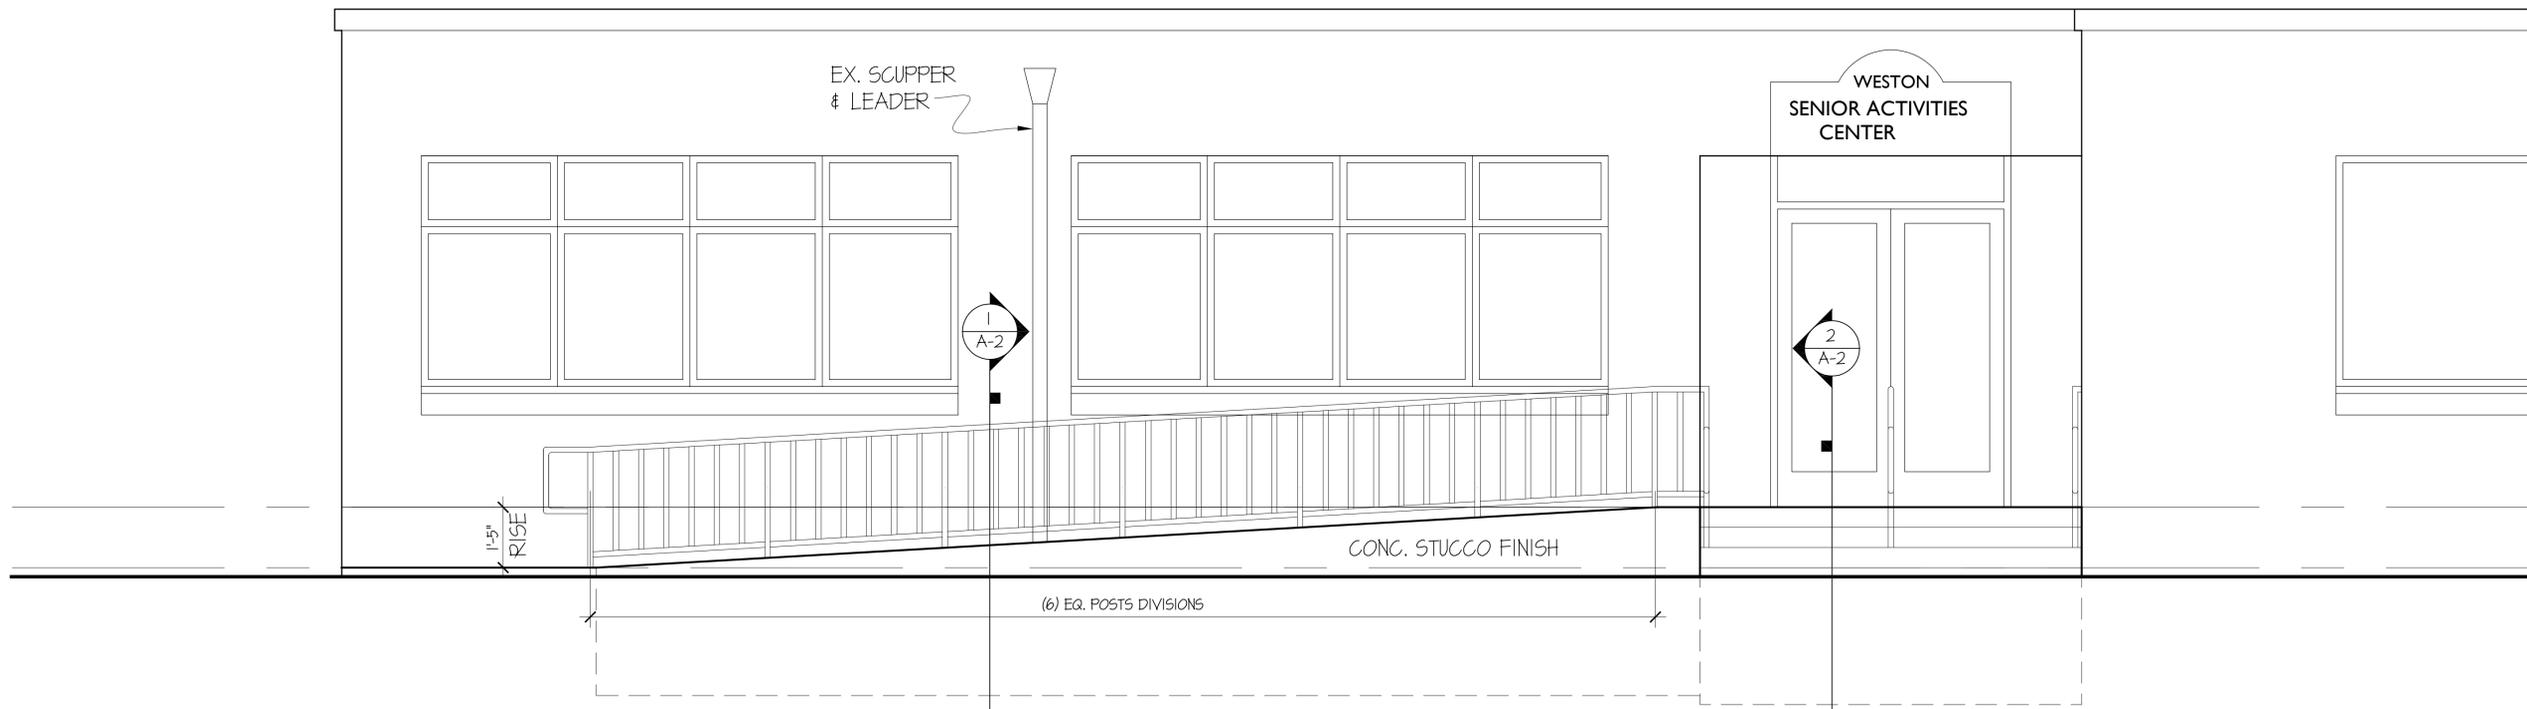

FRONT ELEVATION
1/2" = 1'-0"

Project Name & Address
Weston Senior Center

Weston, CT.

Project No.
20-008

Sheet Name
PLAN & ELEVATION

d MAY 8, 2020
s AS NOTED

Sheet No.

A-1