



**ALT: DOOR REPLACEMENT ELEV.**  
3/8" = 1'-0"

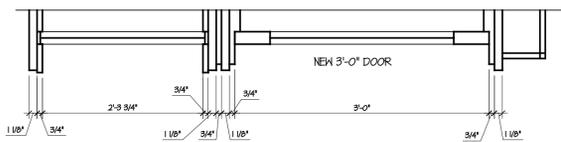

**ALT: DOOR REPLACEMENT PLAN DETAIL**  
1" = 1'-0"

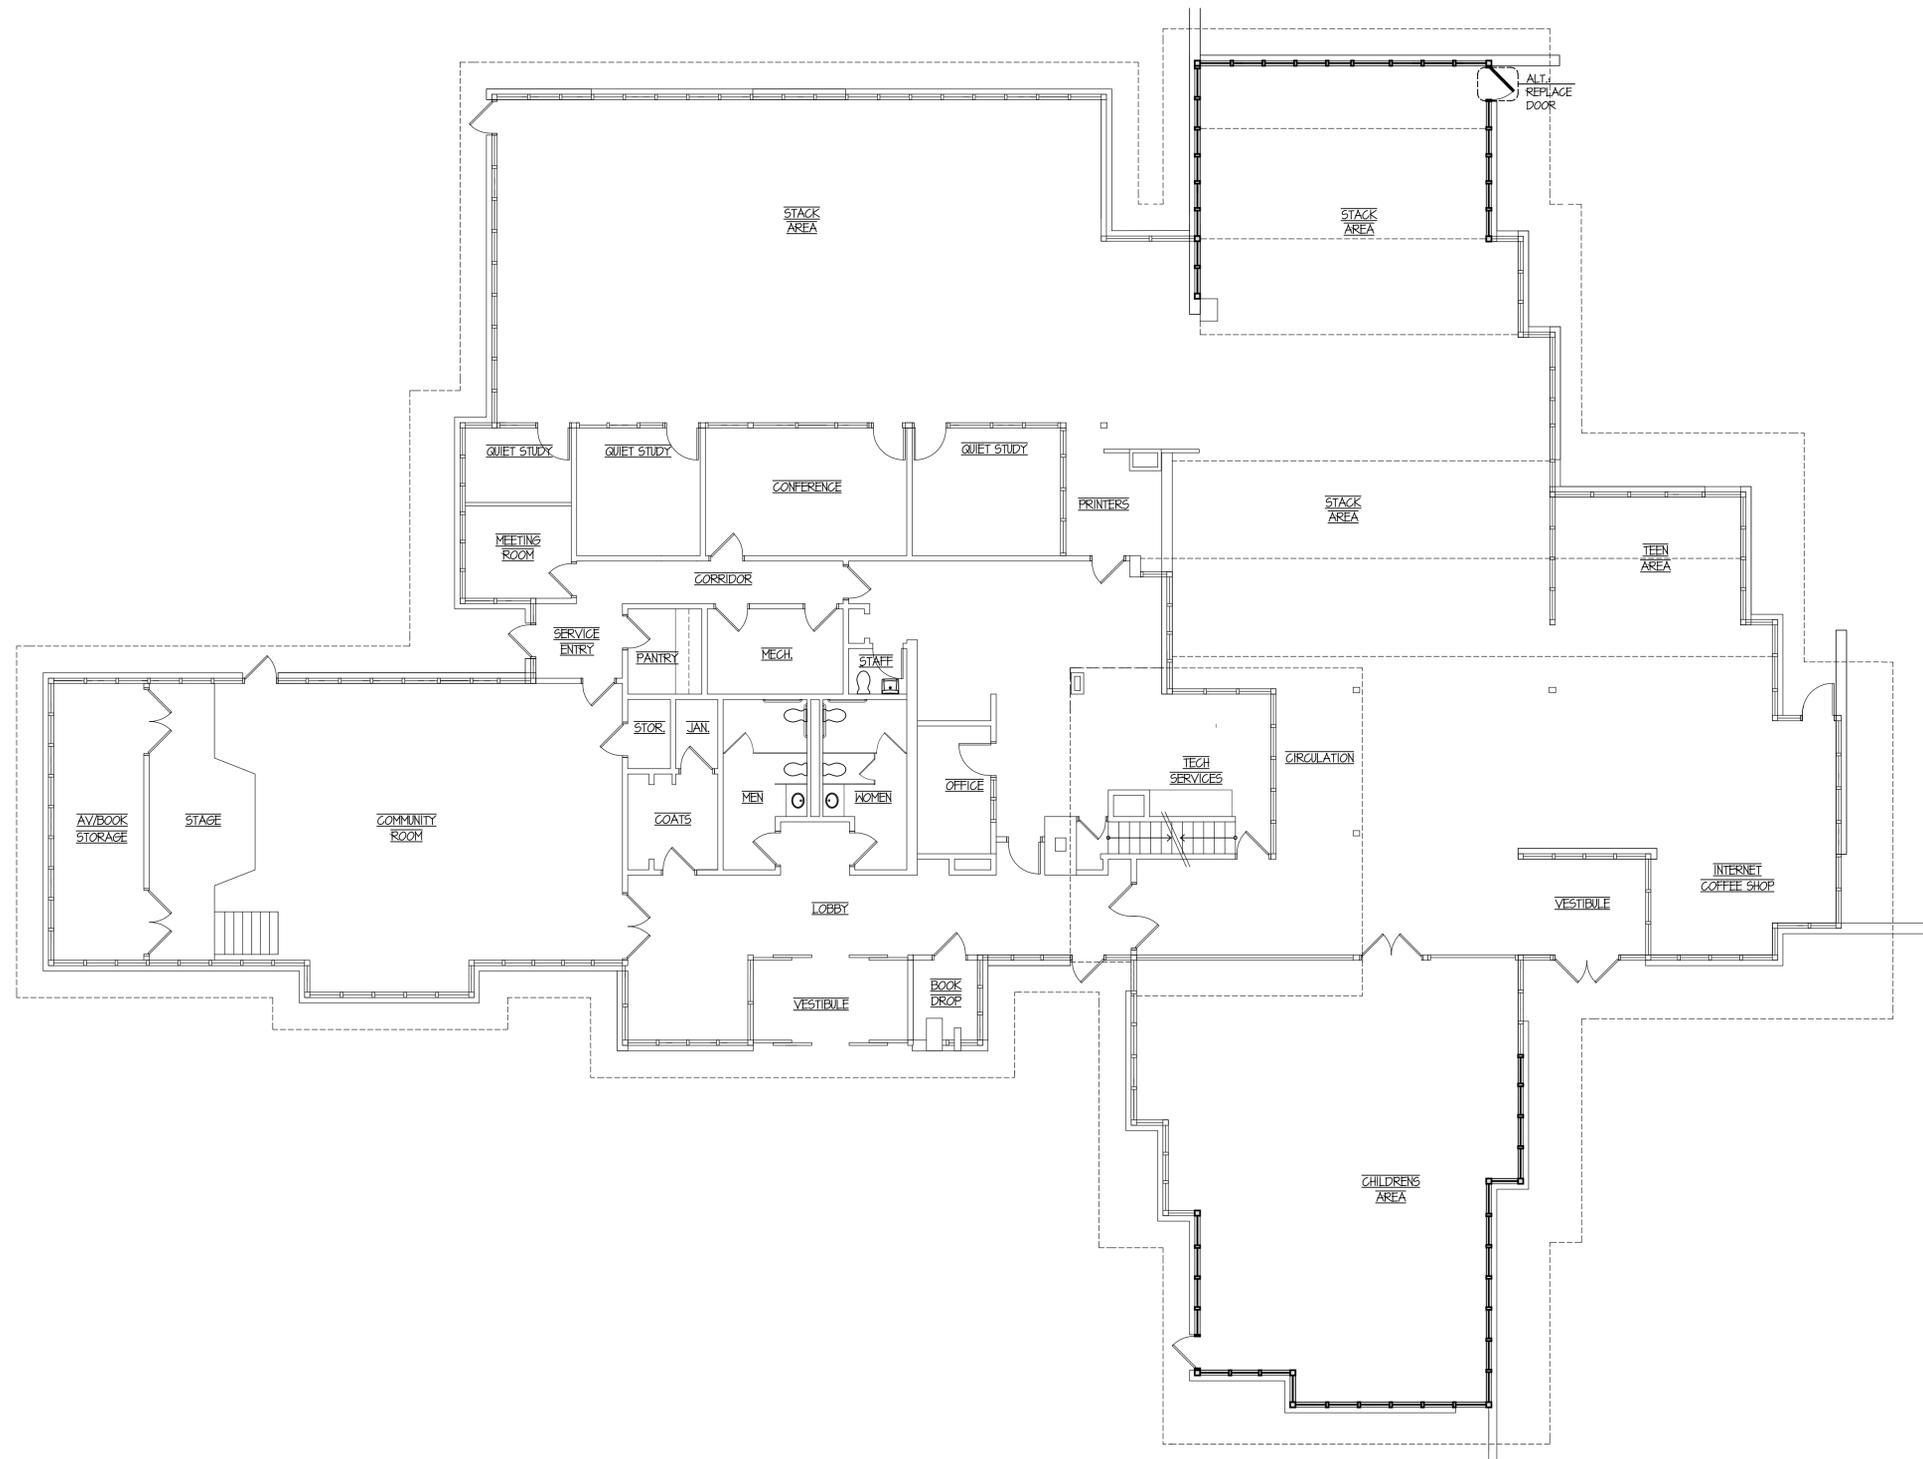

NOTE: HATCHED AREAS INDICATE WINDOWS TO BE REPLACED

Project Name & Address

**WESTON PUBLIC LIBRARY**  
**WESTON, CT**

Project No.  
**20-015**

Sheet Name  
**FIRST FLOOR PLAN**

d JUNE 1, 2020  
s 1/8" = 1'-0" (or as noted)

Sheet No.

**A-1**