

**PROPOSED
FIRST FLOOR & SITE PLAN
MAY 23, 2016**




SPACE FUNCTION LEGEND

	PUBLIC CIRCULATION / PUBLIC ACCESS		SALLY PORT / VEHICLE PROCESSING
	POLICE LOBBY / PUBLIC INQUIRY		PRISONER PROCESSING / DETENTION
	COMMISSION ROOM / EMERGENCY OPERATIONS CENTER		EVIDENCE RECEIVING & PROCESSING
	DISPATCH CENTER / COMMUNICATIONS		BULK EVIDENCE, FOUND PROPERTY & ROAD SUPPLY STORAGE
	NETWORK COMPUTER EQUIPMENT ROOM		ARMORY / ARSENAL
	ADMINISTRATION		FIRE / E.M.S. OFFICE / CONFERENCE, BREAK & BUNK ROOMS
	DETECTIVES		MECHANICAL / ELECTRICAL / A.T.S.
	PATROL FUNCTIONS		
	REGIONAL CRIME LAB		

JHI
JACUNSKI HUMES
 ARCHITECTS, LLC
 15 MASSIRIO DRIVE
 SUITE 101
 BERLIN, CT 06087
 TEL 860-828-9221
 FAX 860-828-9223

**RENOVATIONS AND ADDITIONS
TO THE
WESTON POLICE DEPARTMENT
WESTON, CONNECTICUT**

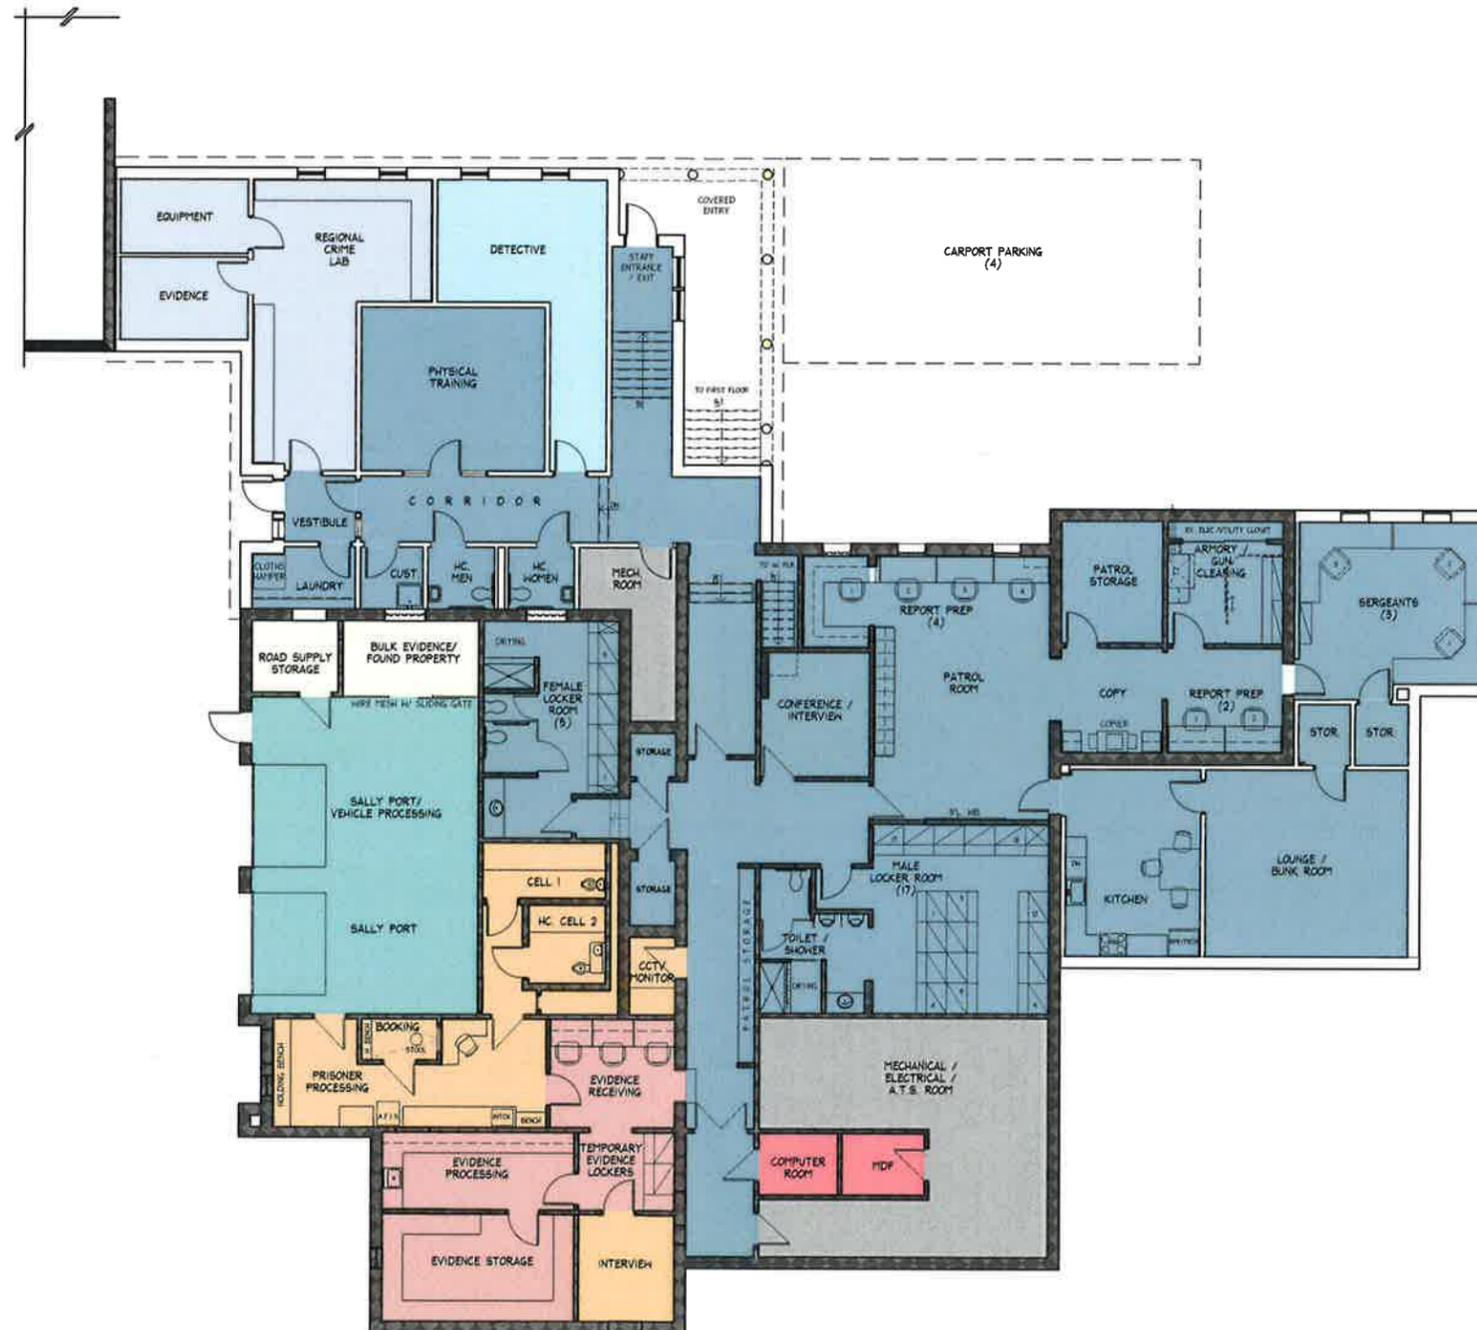

**PROPOSED
BASEMENT FLOOR PLAN
MAY 23, 2016**



JHI
JACUNSKI HUMES
ARCHITECTS, LLC

15 MASSIRIO DRIVE
SUITE 101
BERLIN, CT 06037
TEL 860-828-9221
FAX 860-828-9223

**RENOVATIONS AND ADDITIONS
TO THE
WESTON POLICE DEPARTMENT
WESTON, CONNECTICUT**

SPACE FUNCTION LEGEND			
[Pink]	PUBLIC CIRCULATION / PUBLIC ACCESS	[Light Blue]	SALLY PORT / VEHICLE PROCESSING
[Light Blue]	POLICE LOBBY / PUBLIC INQUIRY	[Orange]	PRISONER PROCESSING / DETENTION
[Light Green]	COMMISSION ROOM / EMERGENCY OPERATIONS CENTER	[Light Purple]	EVIDENCE RECEIVING & PROCESSING
[Light Green]	DISPATCH CENTER / COMMUNICATIONS	[Light Blue]	BULK EVIDENCE, FOUND PROPERTY & ROAD SUPPLY STORAGE
[Light Green]	NETWORK COMPUTER EQUIPMENT ROOM	[Light Blue]	ARMORY / ARSENAL
[Light Green]	ADMINISTRATION	[Light Blue]	FIRE / E.M.S. OFFICE / CONFERENCE, BREAK & BUNK ROOMS
[Light Blue]	DETECTIVES	[Light Blue]	MECHANICAL / ELECTRICAL / A.T.S.
[Light Blue]	PATROL FUNCTIONS		
[Light Blue]	REGIONAL CRIME LAB		