


WETLAND RESTORATION PLANTING PLAN

17 BRIAR OAK DRIVE, WESTON, CT

BY ALEKSANDRA MOCH, LANDSCAPE DESIGNER, OCTOBER 25, 2025

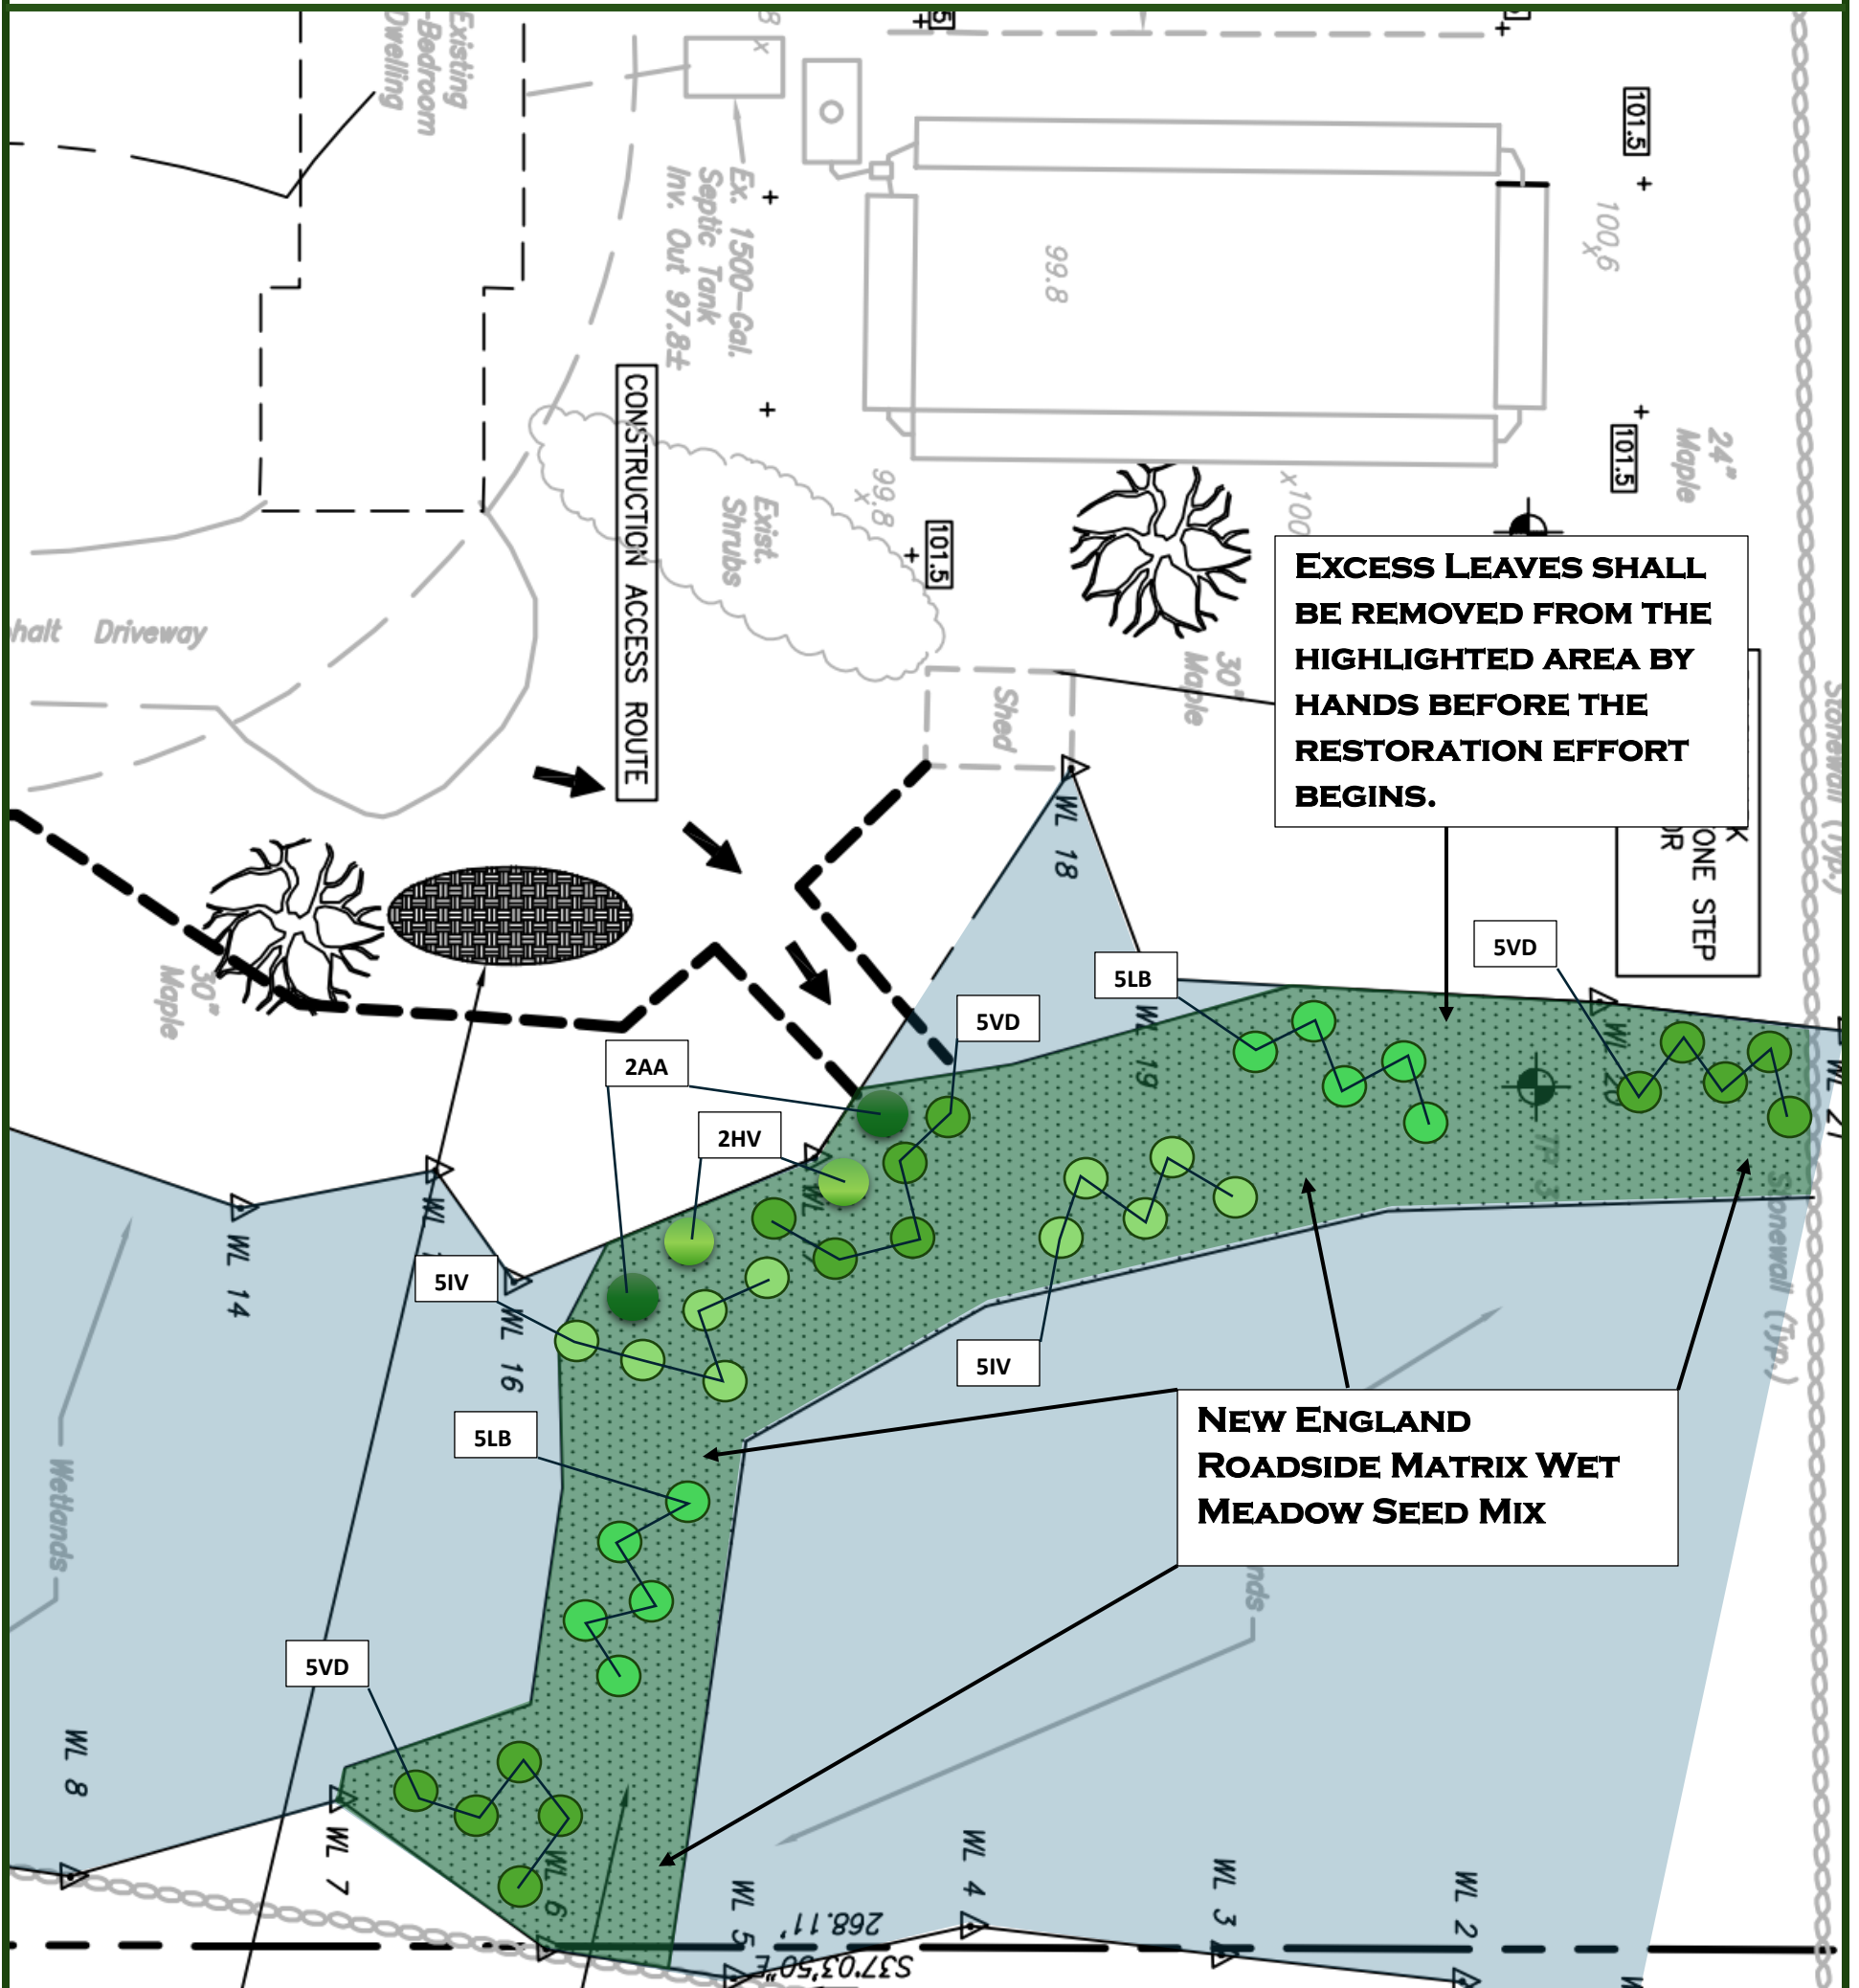

PLANTING SCHEDULE

QTY	KEY	BOTANICAL/COMMON NAME	SIZE	ROOT
2	AA	Amelanchier arborea / Serviceberry	6'-7'	B&B
2	HV	Hamamelis virginiana / Witch Hazel	3'-4'	Cont.
10	LB	Lindera benzoin / Spice bush	2'-3'	Cont.
15	VD	Viburnum dentatum / Arrowwood viburnum	2'-3'	Cont.
10	IV	Ilex verticillata / Winterberry	2'-3'	Cont.

New England Roadside Matrix Wet Meadow Seed Mix: <https://newp.com/product/new-england-roadside-matrix-wet-meadow-seed-mix/>