


Wetlands Flagged By
Hetzmann Moch, Soil Scientist
May 8, 2020

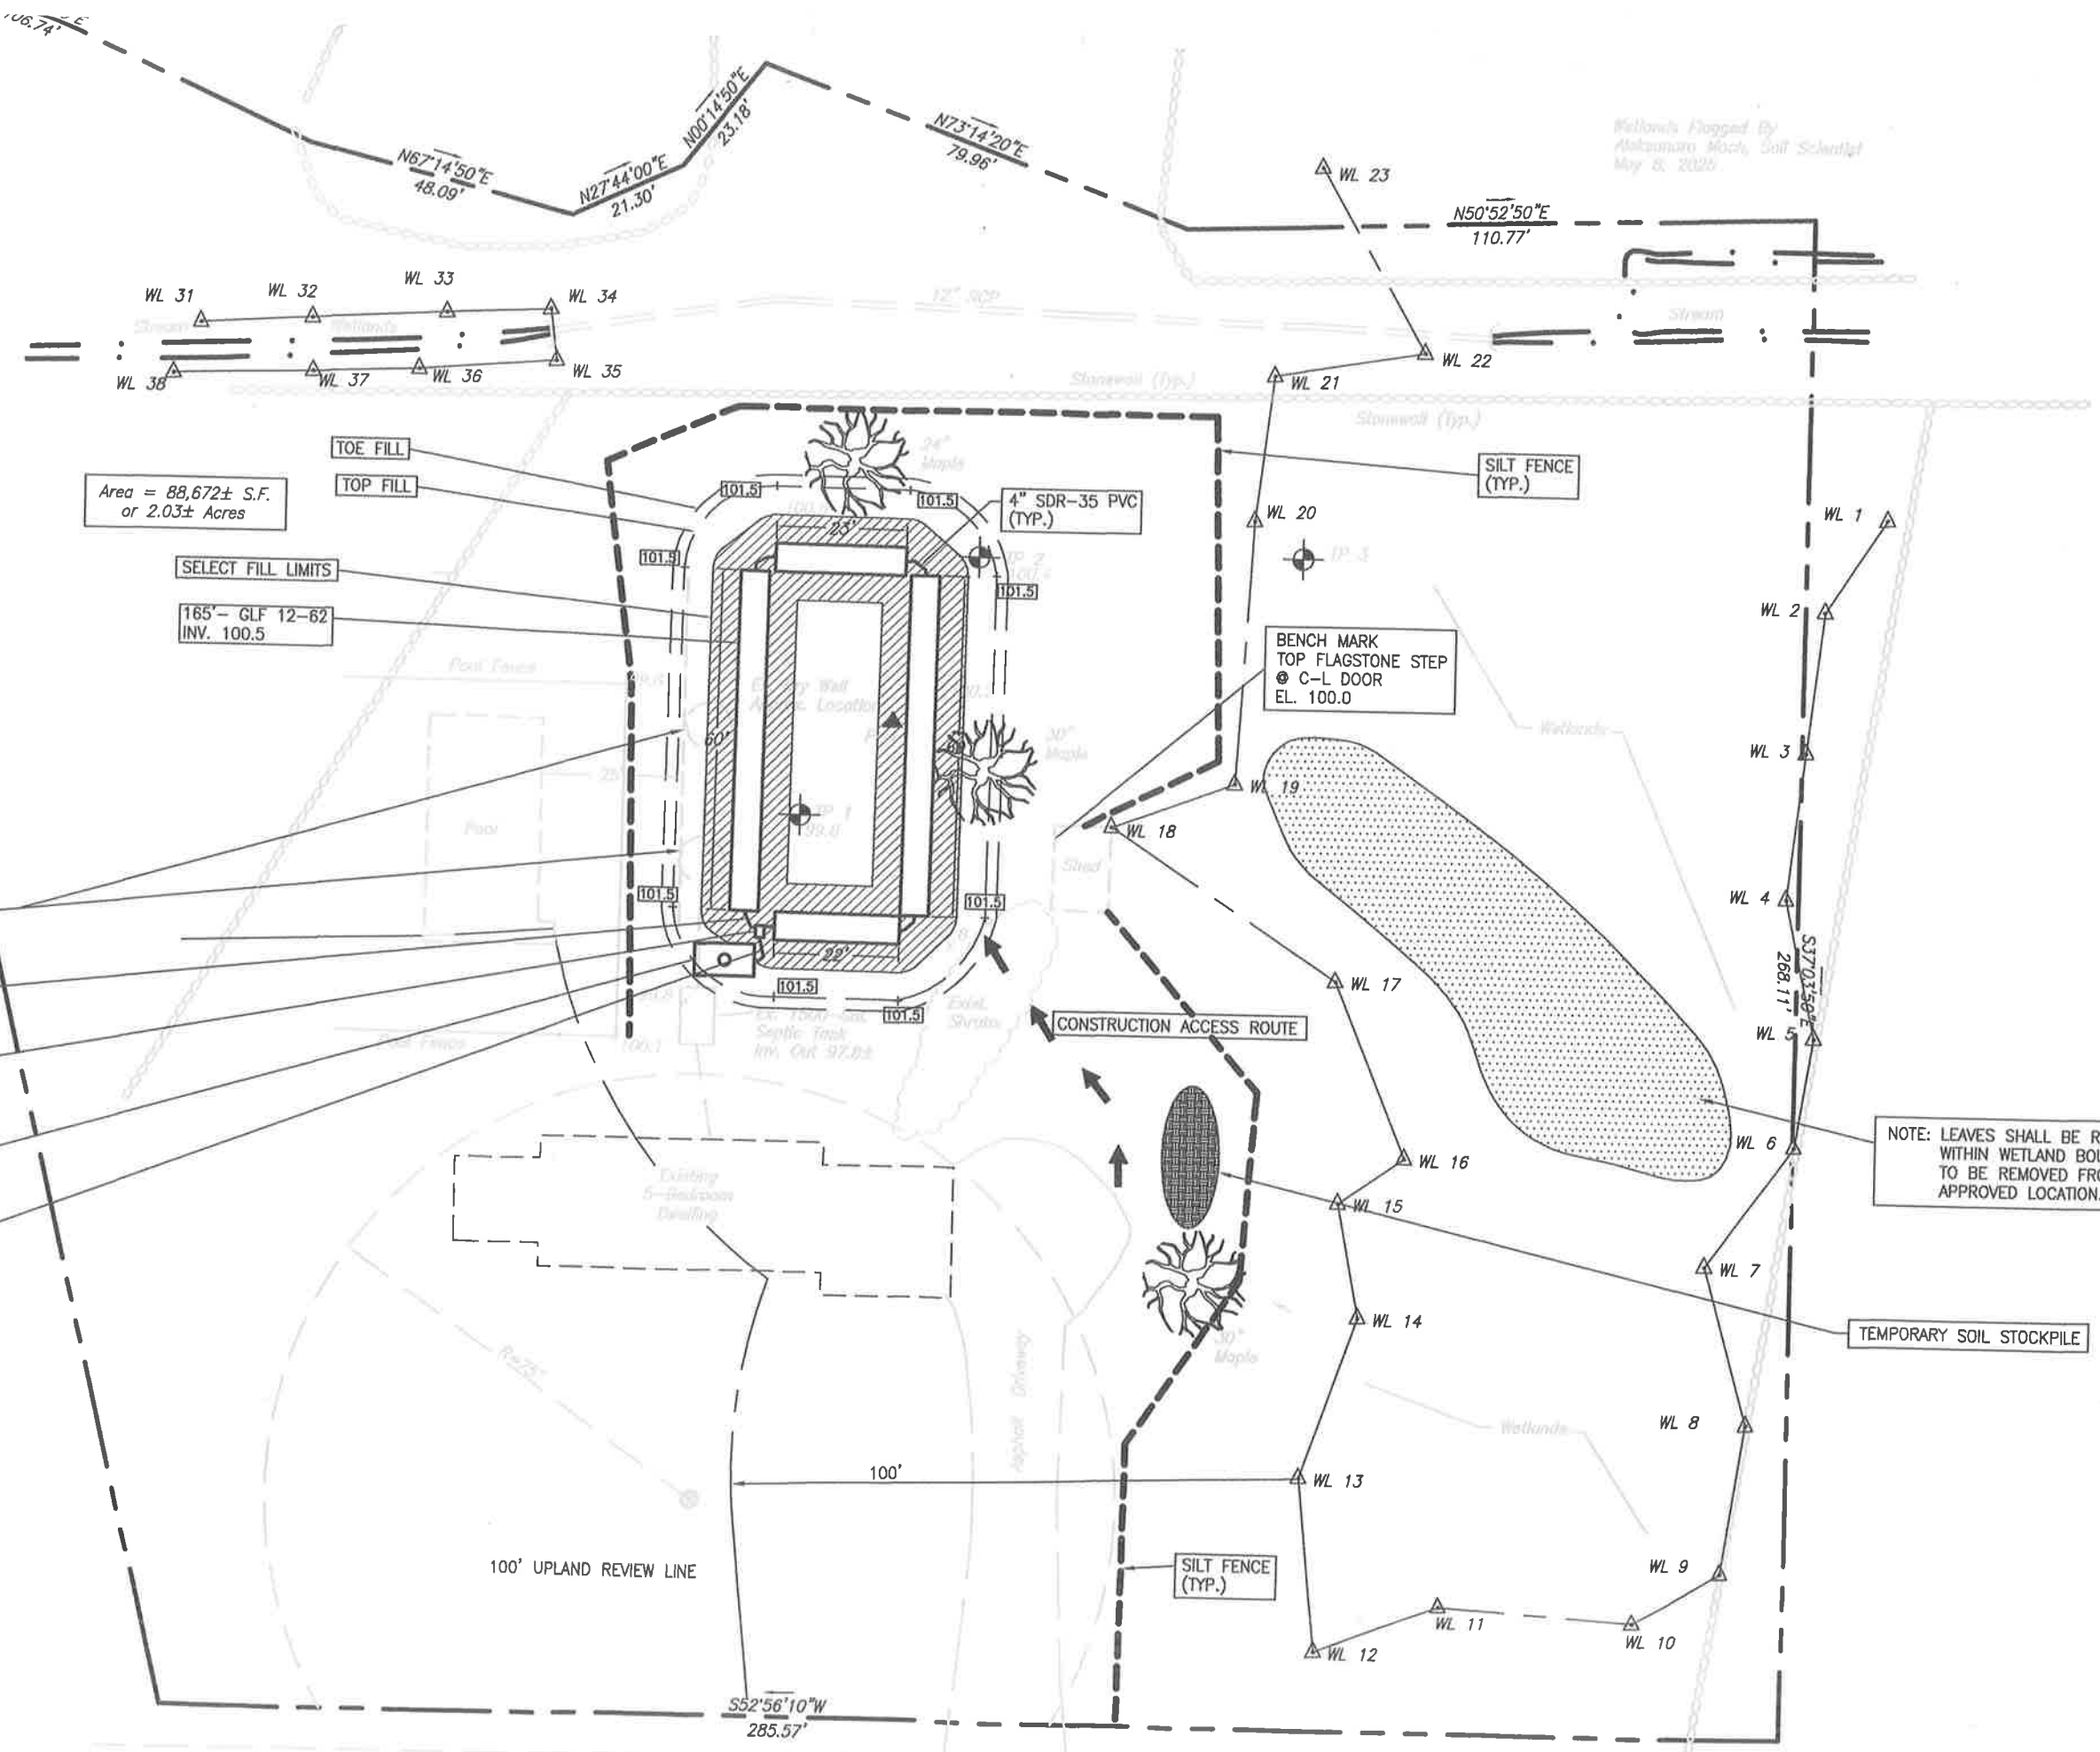

Area = 88,672± S.F.
or 2.03± Acres

TOE FILL
TOP FILL
SELECT FILL LIMITS
165' - GLF 12-62
INV. 100.5

EX. SEPTIC DRY WELLS TO BE
PUMPED, CRUSHED AND BACKFILLED
W/ APPROVED FILL

4" SDR-35 PVC
(S=1% MIN. - TYP.)

D-BOX
W/ BAFFLE
INV. 100.75

PROP. 1250-GAL.
PUMP CHAMBER
INV. IN 97.25

PROP. 1.5" SCH. 40 PVC
FORCE MAIN

BENCH MARK
TOP FLAGSTONE STEP
C-L DOOR
EL. 100.0

NOTE: LEAVES SHALL BE REMOVED FROM
WITHIN WETLAND BOUNDARY - BY HAND.
TO BE REMOVED FROM SITE TO AN
APPROVED LOCATION.

TEMPORARY SOIL STOCKPILE

18 BRIAR OAK
1 in = 30 FT CALDWELL
BRUMMAN SEPTIC SYSTEM
5-25-25 REPAIR

100' UPLAND REVIEW LINE

BRIAR OAK DRIVE