


WETLAND BUFFER RESTORATION PLAN

126 VALLEY FORGE ROAD, WESTON, CT

BY ALEKSANDRA MOCH, LANDSCAPE DESIGNER, FEBRUARY 19, 2026

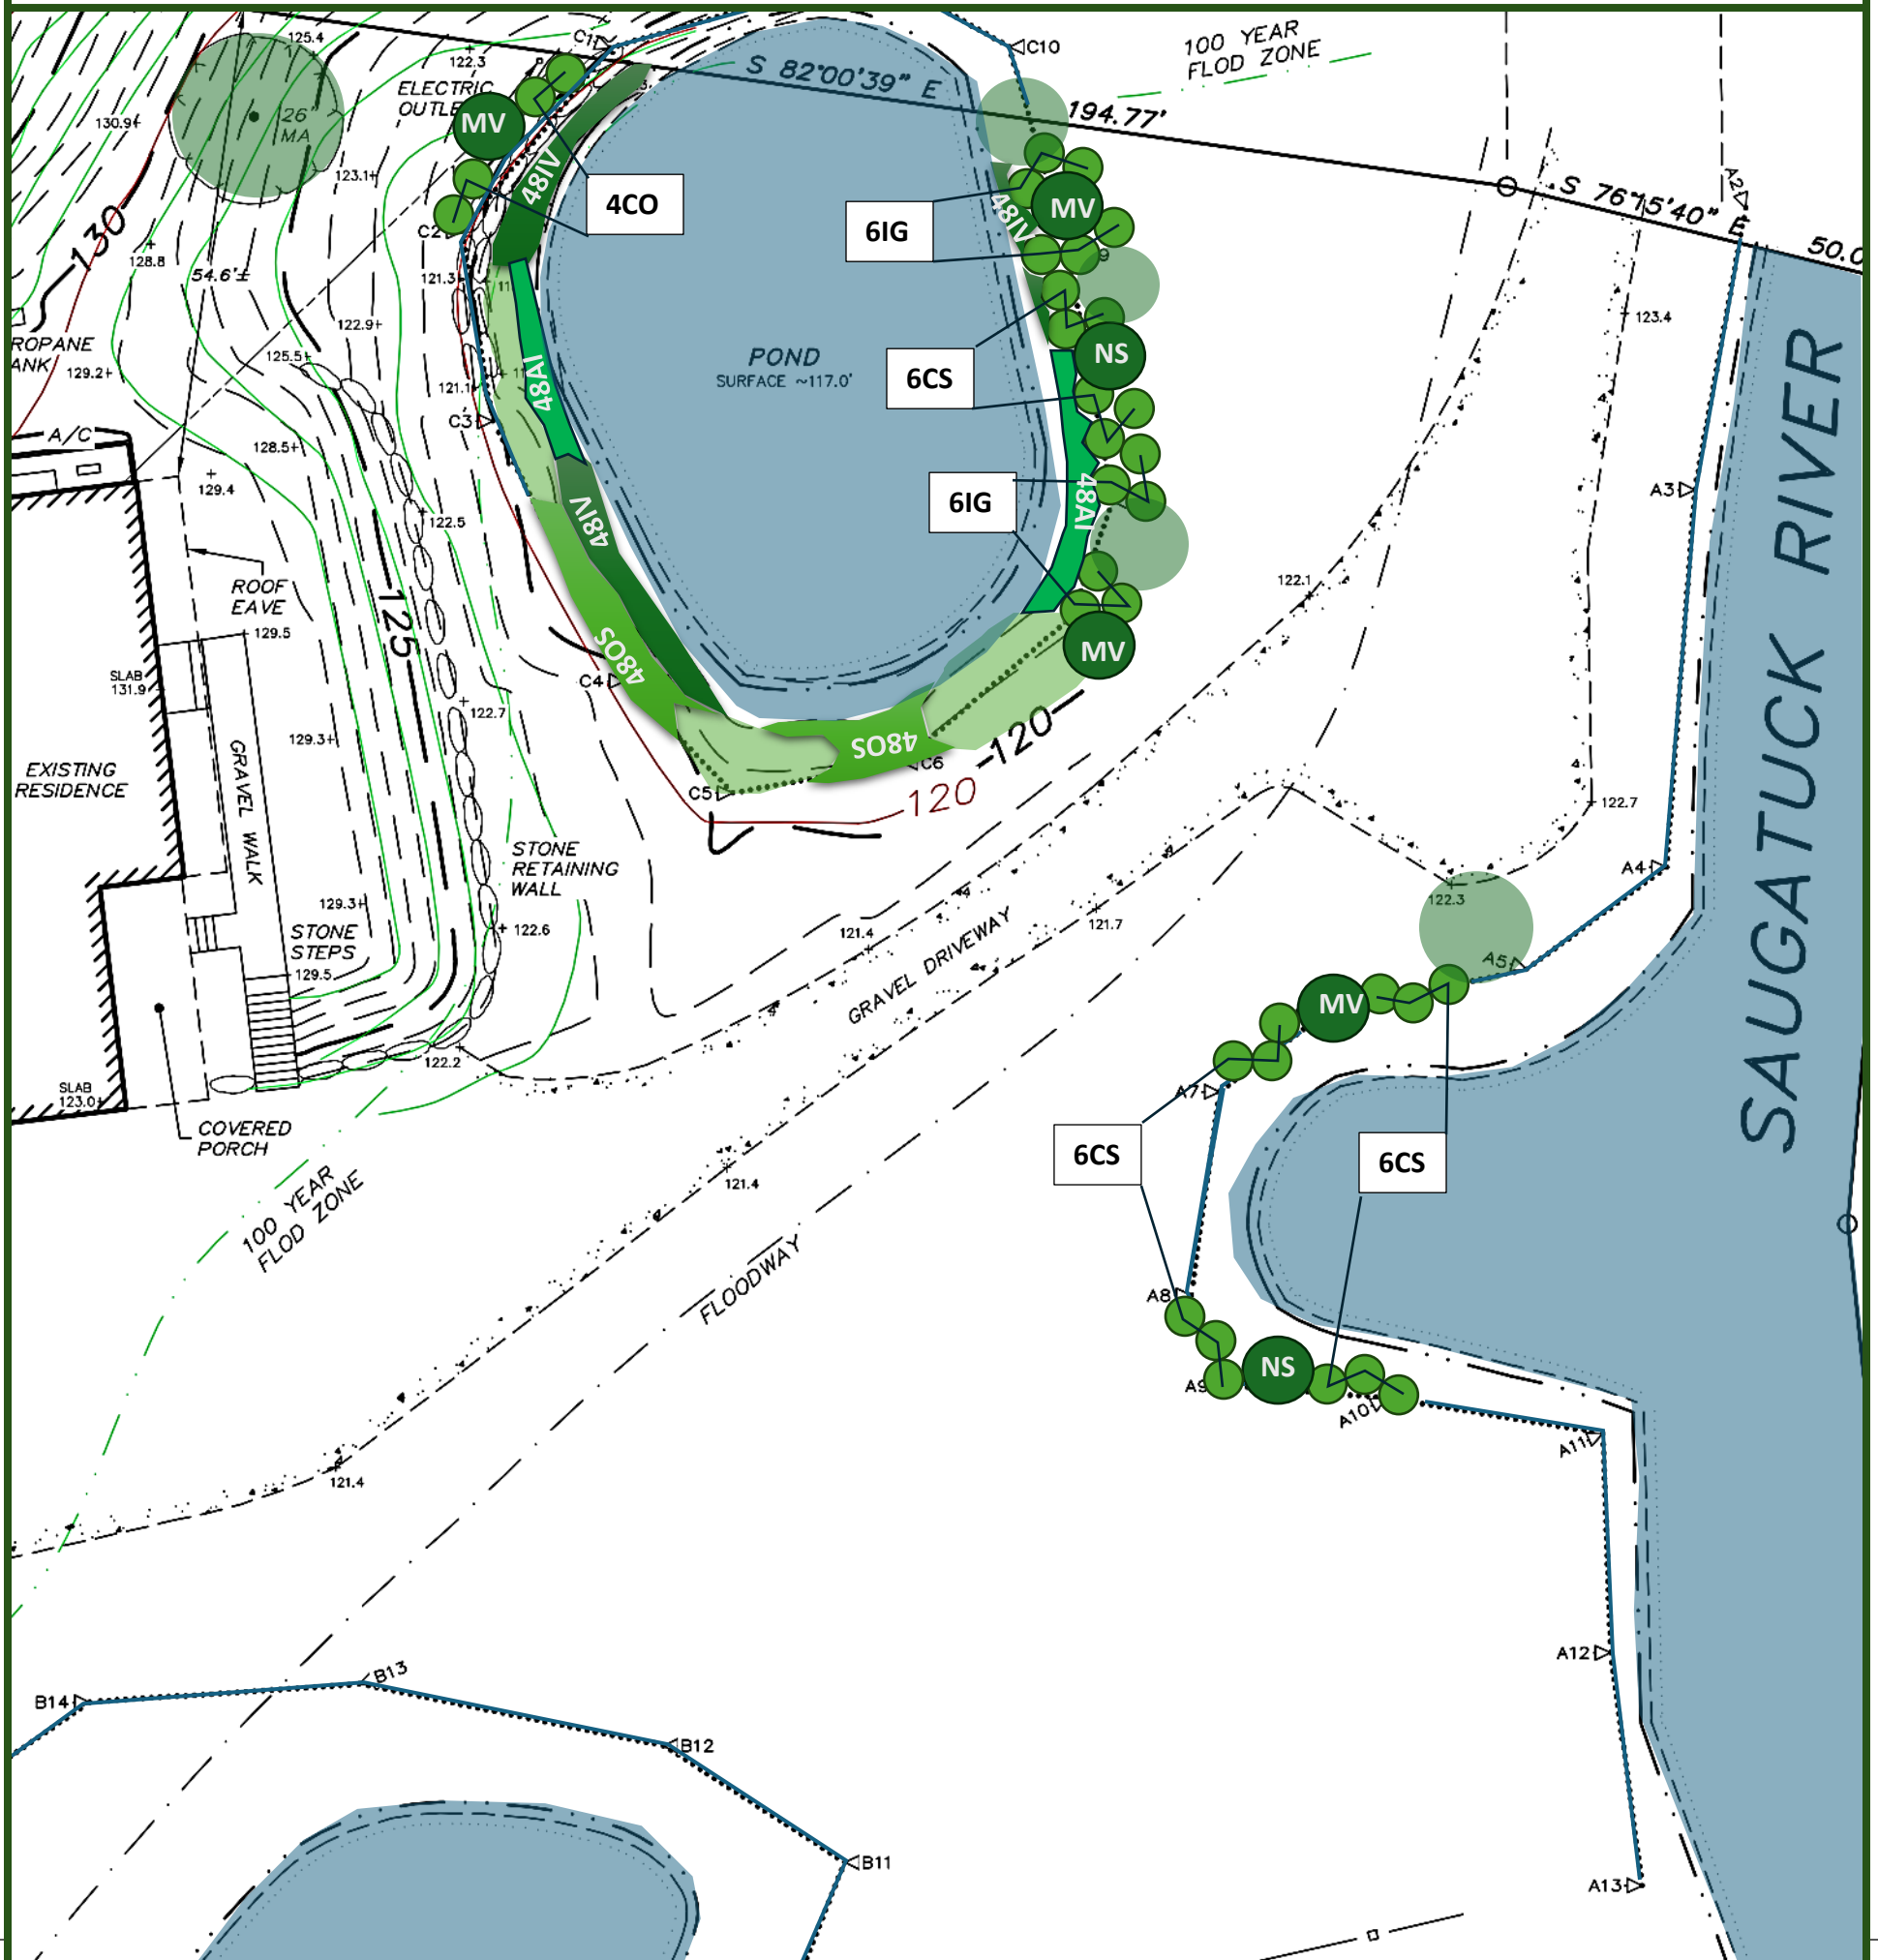

PLANTING SCHEDULE

QTY	KEY	BOTANICAL/COMMON NAME	SIZE	ROOT
3	MV	Magnolia virginiana / Sweet bay magnolia	6'-8'	B&B
2	NS	Nyssa sylvatica / Black tupelo	6'-8'	B&B
12	IG	Ilex glabra 'Compacta' / Inkberry	3'-4'	Cont.
18	CS	Cornus sericea / Red osier dogwood	3'-4'	Cont.
4	CO	Cephalanthus occidentalis / Buttonbush	3'-4'	Cont.
96	OS	Onoclea sensibilis / Sensitive fern	plugs	Tray
144	IV	Iris versicolor / Blue flag iris	plugs	Tray
96	AI	Asclepias incarnata / Swamp milkweed	plugs	Tray